

**Legend**

- Extent of Study
- - - Potential Spill
- 50-Year Floodplain Limits
- 100-Year Floodplain Limits
- Timmins Floodplain Limits
- Timmins Climate Change Floodplain Limits

True North  
 NAD83 UTM  
 Zone 17 North  
 CGVD 2013  
 Scales:  
 ANSI D (Full Size)  
 (22x34): 1:2000

0 25 50 100 150 200 1:2,000  
 Meters 1 cm = 20 m

**Revisions**

No.	Description	By	Date
0	DRAFT FLOOD RISK MAPS	DG	02/14/24
1	FINAL FLOOD RISK MAPS	DG	02/23/24

**Notes:**

- Modeled in ArcMap 10.7, HEC-RAS Version 6.3.1.
- All units are metric and in meters unless otherwise specified.
- Aerial imagery from SCOOP 2018.

LICENSED PROFESSIONAL ENGINEER  
D.M. GREEN  
100149331  
02/23/24  
PROVINCE OF ONTARIO

LICENSED PROFESSIONAL ENGINEER  
M. J. CHURLEY  
100508019  
02-23-2024  
PROVINCE OF ONTARIO

LOWER TRENT  
CONSERVATION

CRAMAHE

WILLS



D.M. Wills Associates Limited  
150 Jameson Drive  
Peterborough, Ontario  
K9J 0B9

P. 705.742.2297  
F. 705.741.3568  
E. wills@dmwills.com

Engineer: MC  
 Designed By: MC  
 Checked By: DG  
 Date: 2/23/24  
 Project No. 23-5562  
 Map File No. Flood Risk

Colborne Creek Floodplain Mapping  
Lower Trent Region Conservation Authority  
Township of Cramahe



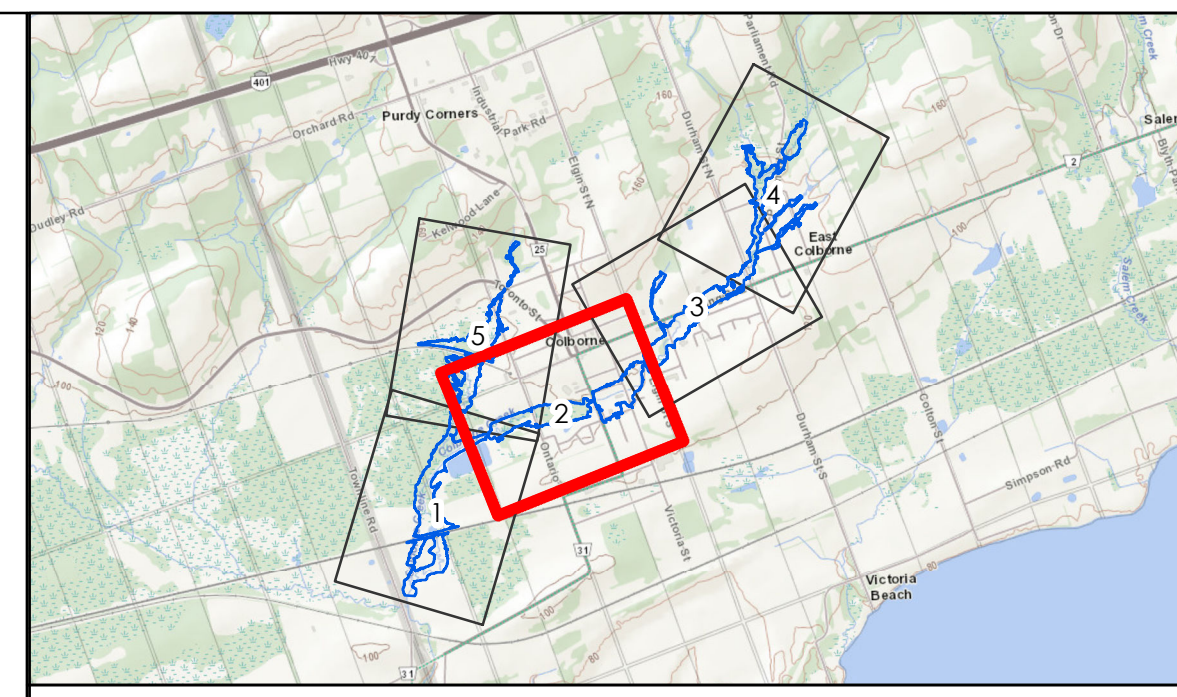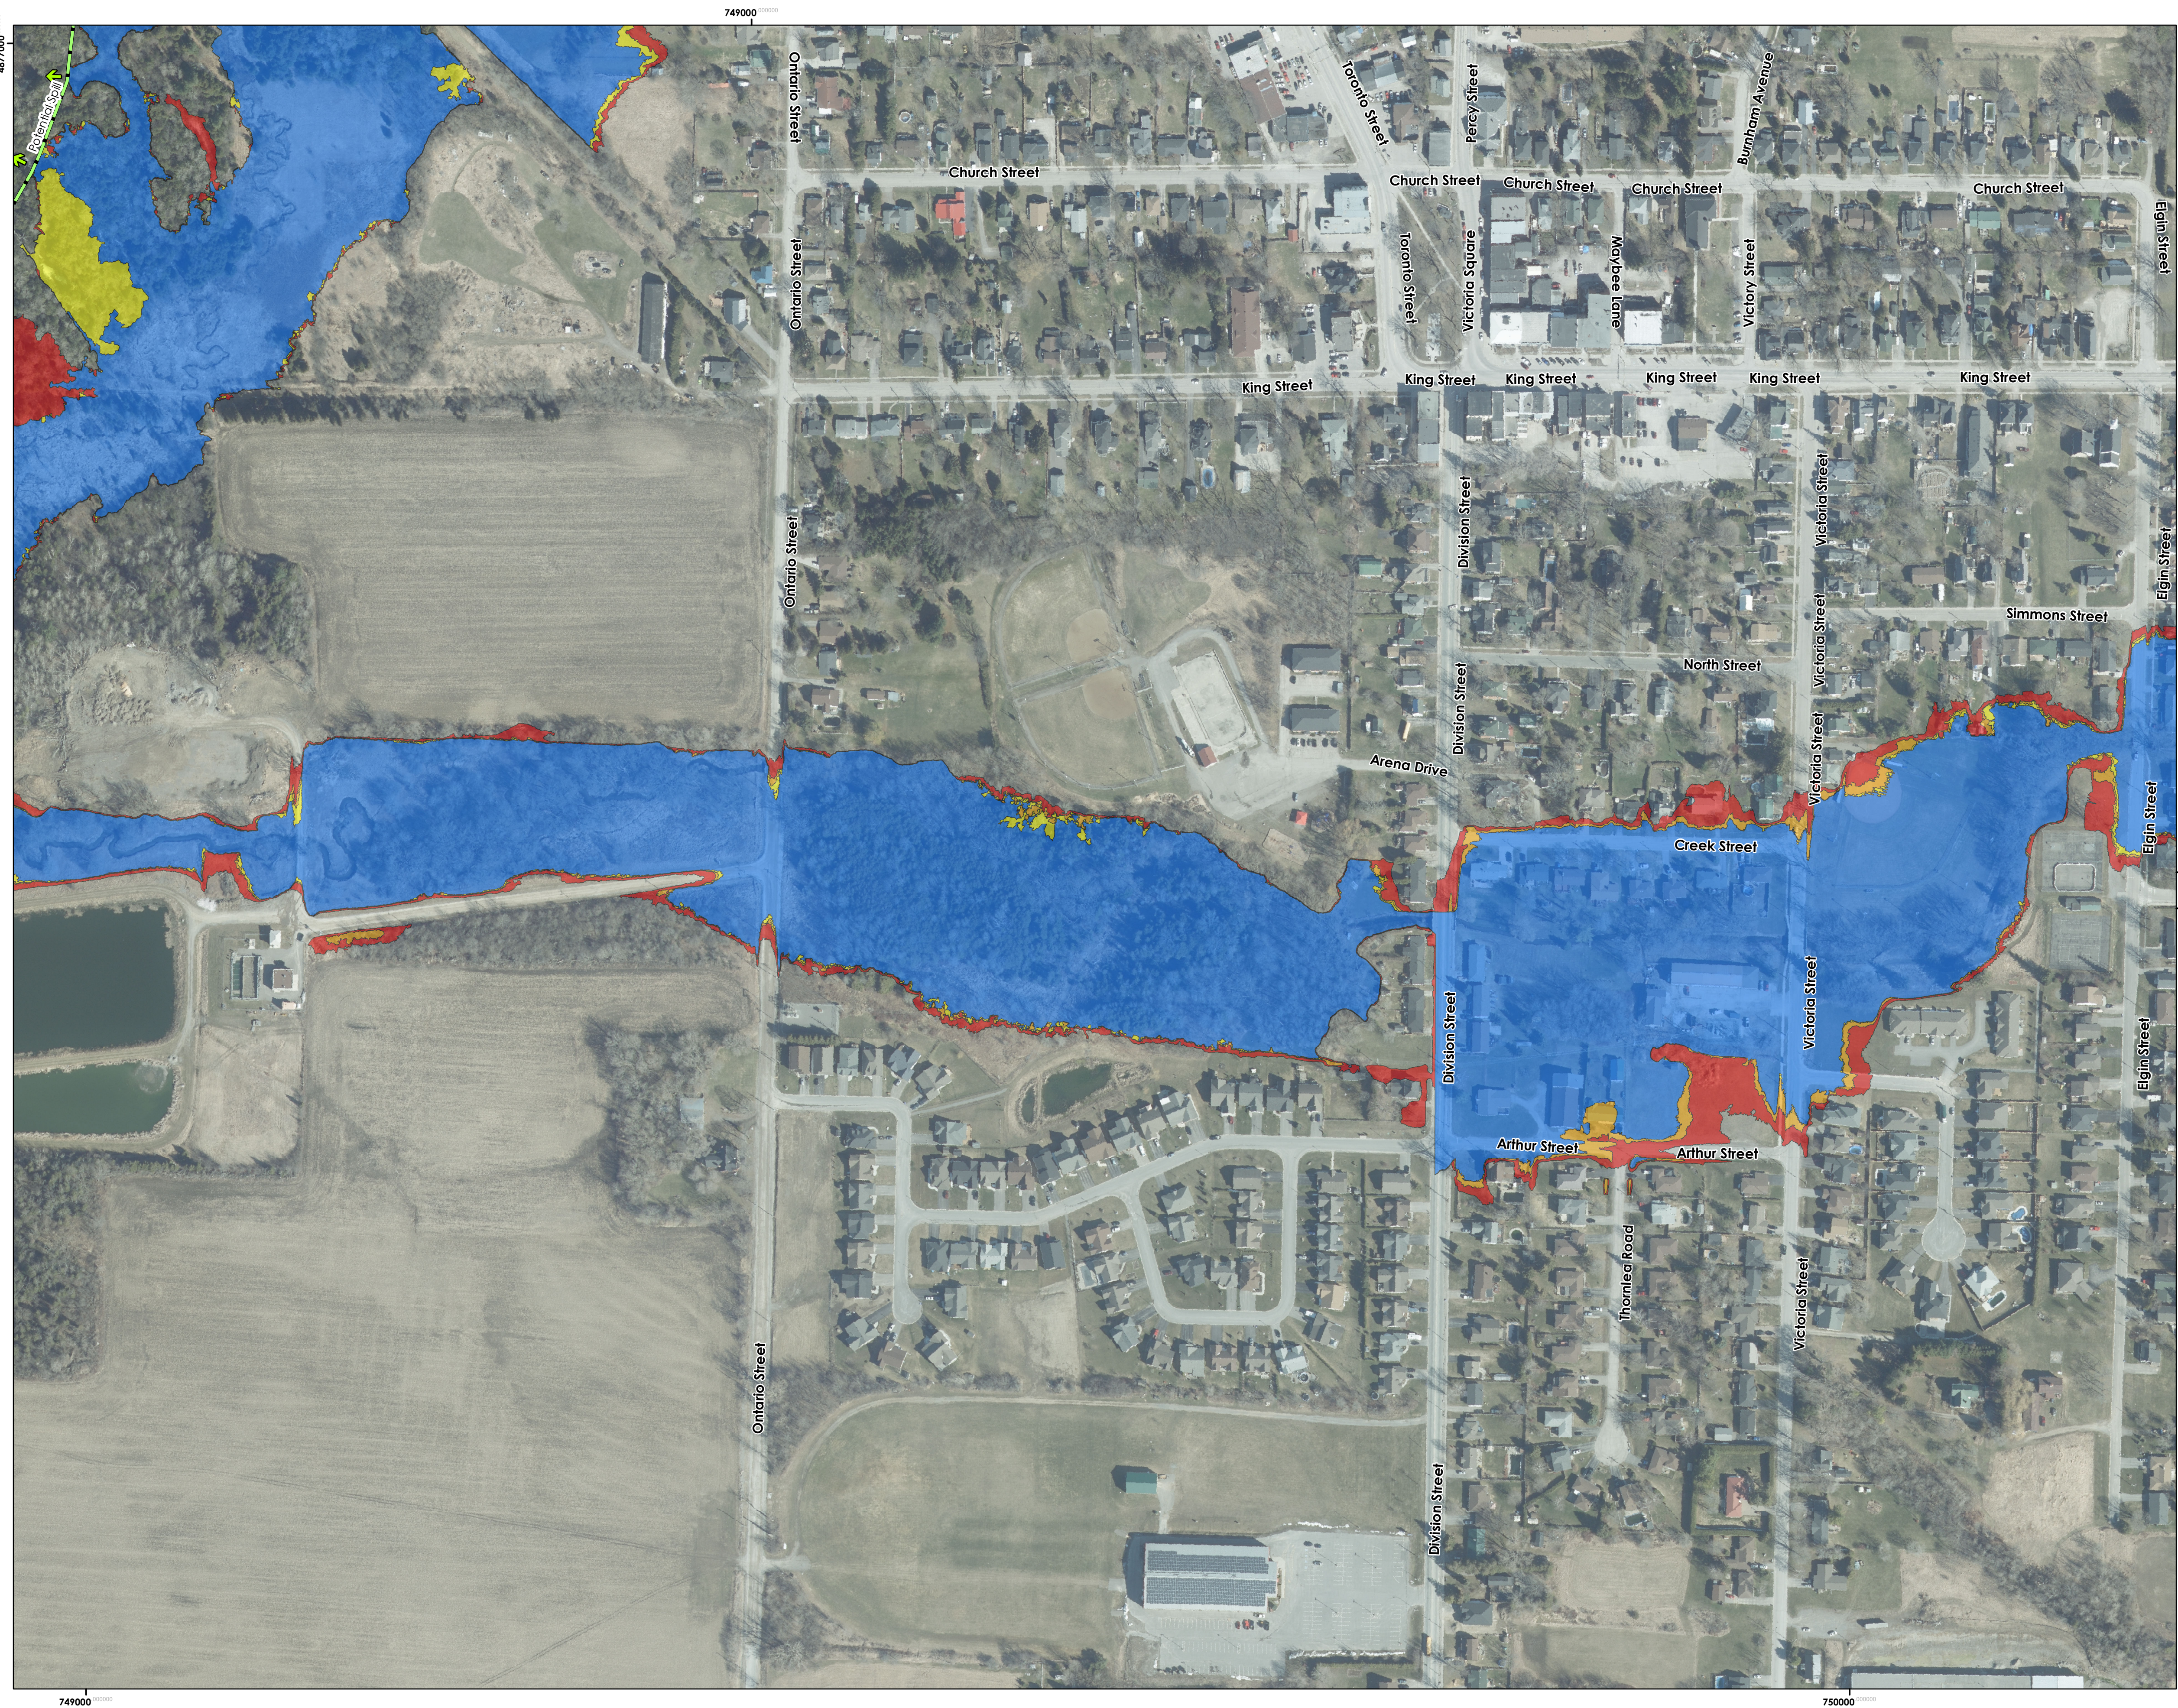

**Legend**

- Extent of Study
- Potential Spill
- 50-Year Floodplain Limits
- 100-Year Floodplain Limits
- Timmins Floodplain Limits
- Timmins Climate Change Floodplain Limits

0 25 50 100 150 200 Meters

1:2,000  
1 cm = 20 m


True North  
NAD83 UTM  
Zone 17 North  
CGVD 2013  
Scales:  
ANSI D (Full Size)  
(22x34): 1:2000

**Revisions**

No.	Description	By	Date
0	DRAFT FLOOD RISK MAPS	DG	02/14/24
1	FINAL FLOOD RISK MAPS	DG	02/23/24

**Notes:**

- Modeled in ArcMap 10.7, HEC-RAS Version 6.3.1.
- All units are metric and in meters unless otherwise specified.
- Aerial imagery from SCOOP 2018.

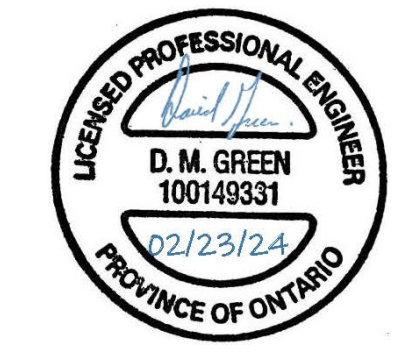



**WILLS**

D.M. Wills Associates Limited  
150 Jameson Drive  
Peterborough, Ontario  
K9J 0B9  
P. 705.742.2297  
F. 705.741.3568  
E. wills@dmwills.com

Engineer: MC  
Designed By: MC  
Checked By: DG  
Date: 2/23/24  
Project No. 23-5562  
Map File No. Flood Risk


Colborne Creek Floodplain Mapping  
Lower Trent Region Conservation Authority  
Township of Cramahe



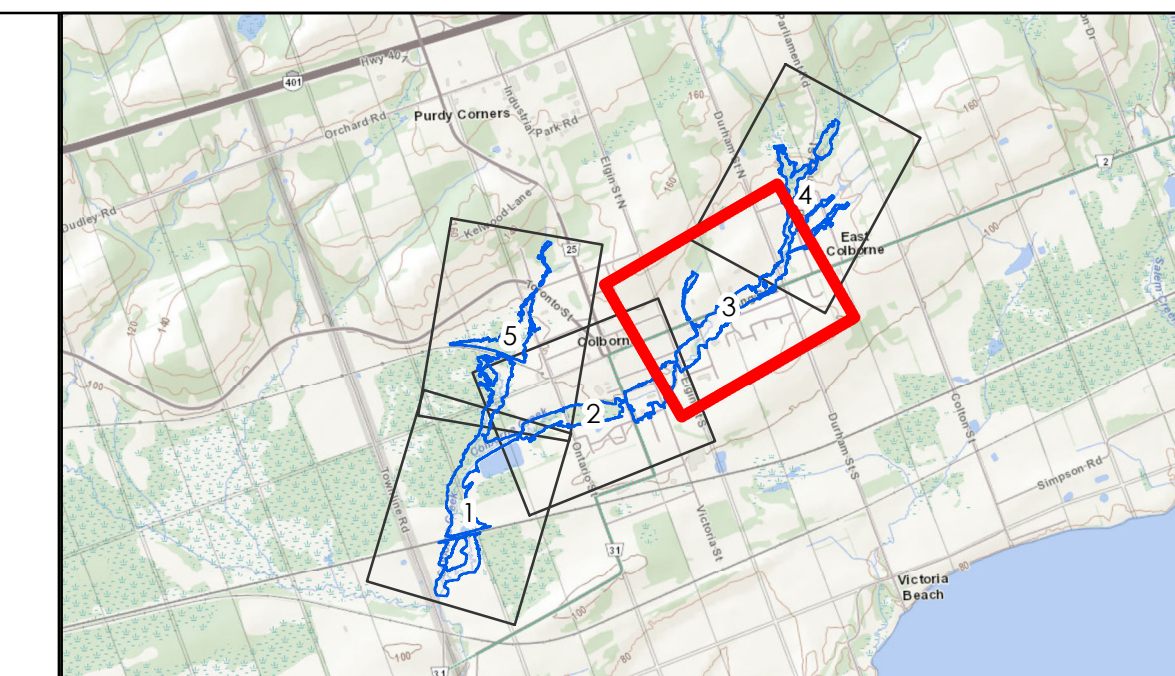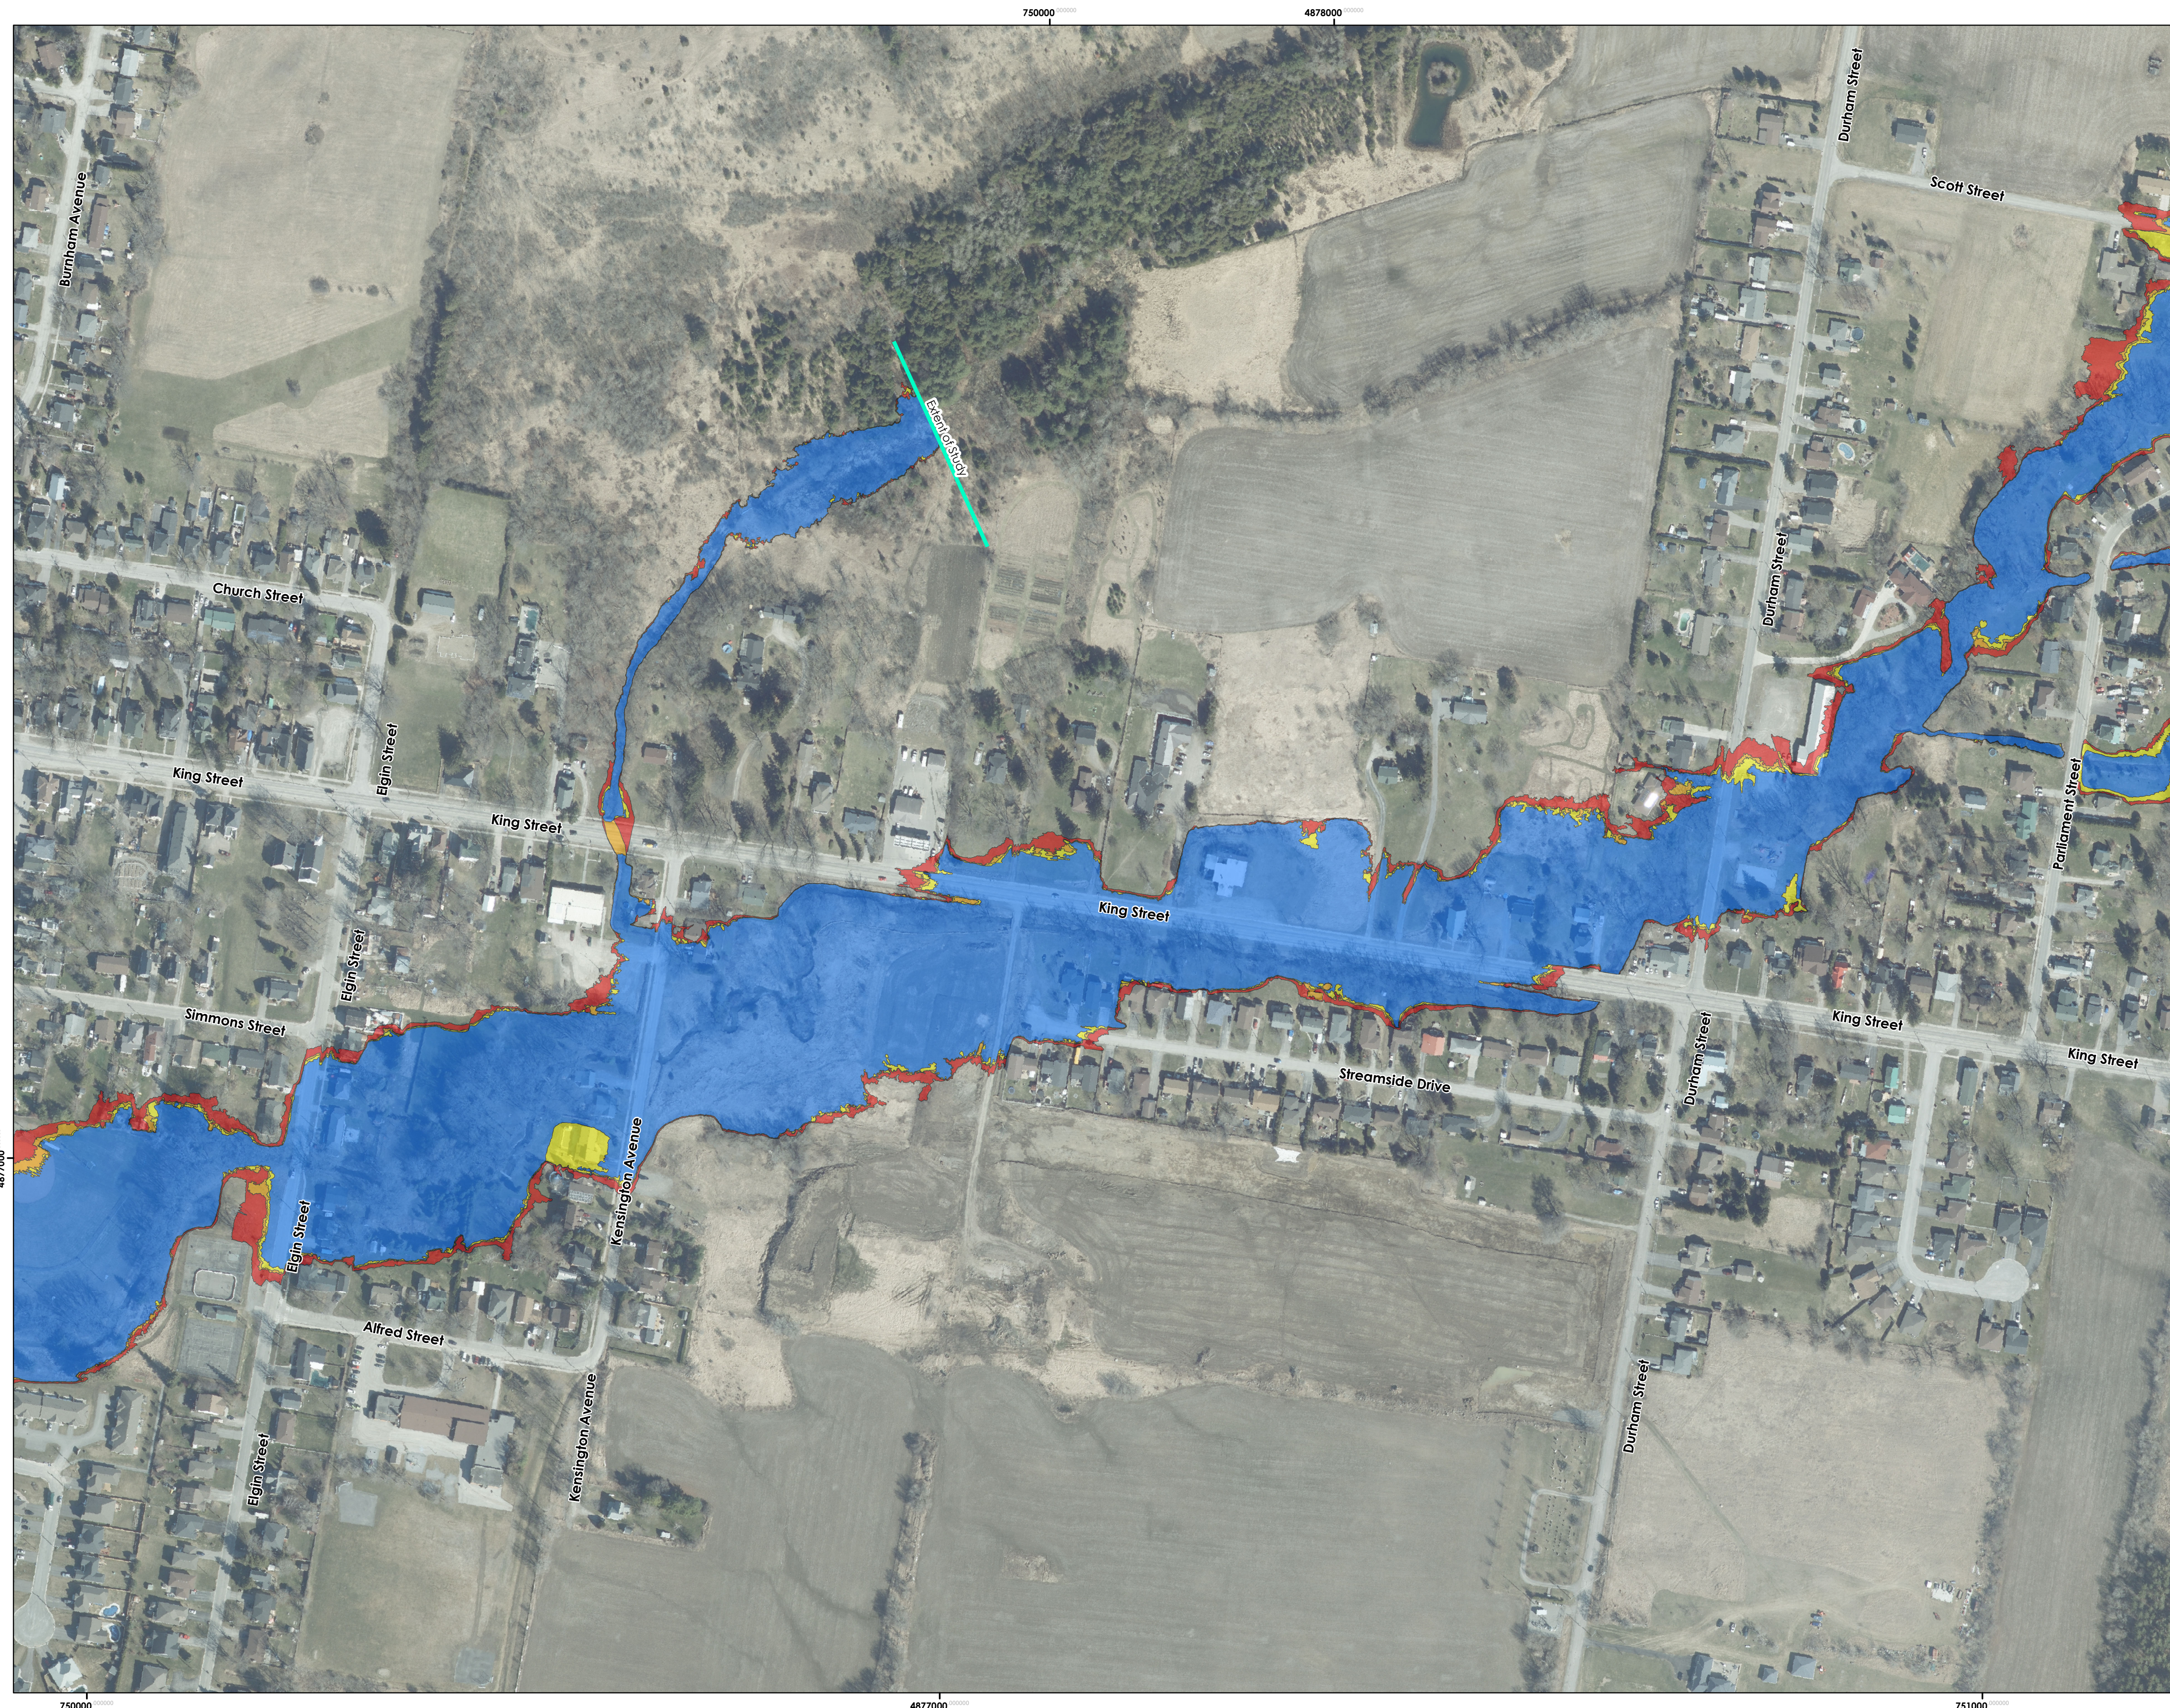

**Legend**

- Extent of Study
- Potential Spill
- 50-Year Floodplain Limits
- 100-Year Floodplain Limits
- Timmins Floodplain Limits
- Timmins Climate Change Floodplain Limits

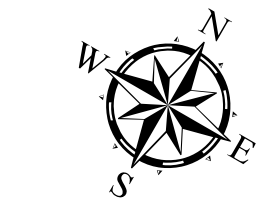  
 True North  
 NAD83 UTM  
 Zone 17 North  
 CGVD 2013  
 Scales:  
 ANSI D (Full Size)  
 (22x34): 1:2000

0 25 50 100 150 200 1:2,000  
 Meters 1 cm = 20 m

**Revisions**

No.	Description	By	Date
0	DRAFT FLOOD RISK MAPS	DG	02/14/24
1	FINAL FLOOD RISK MAPS	DG	02/23/24

**Notes:**

- Modeled in ArcMap 10.7, HEC-RAS Version 6.3.1.
- All units are metric and in meters unless otherwise specified.
- Aerial imagery from SCOOP 2018.



LICENSED PROFESSIONAL ENGINEER  
 D.M. GREEN  
 100149331  
 02/23/24  
 PROVINCE OF ONTARIO




LICENSED PROFESSIONAL ENGINEER  
 M. J. CHURLY  
 100508019  
 02-23-2024  
 PROVINCE OF ONTARIO



**LOWER TRENT**  
CONSERVATION



**CRAMAHE**





**WILLS**

D.M. Wills Associates Limited  
 150 Jameson Drive  
 Peterborough, Ontario  
 K9J 0B9  
 P. 705.742.2297  
 F. 705.741.3568  
 E. wills@dmwills.com

Engineer: MC  
 Designed By: MC  
 Checked By: DG  
 Date: 2/23/24  
 Project No. 23-5562  
 Map File No. Flood Risk

Colborne Creek Floodplain Mapping  
 Lower Trent Region Conservation Authority  
 Township of Cramahe



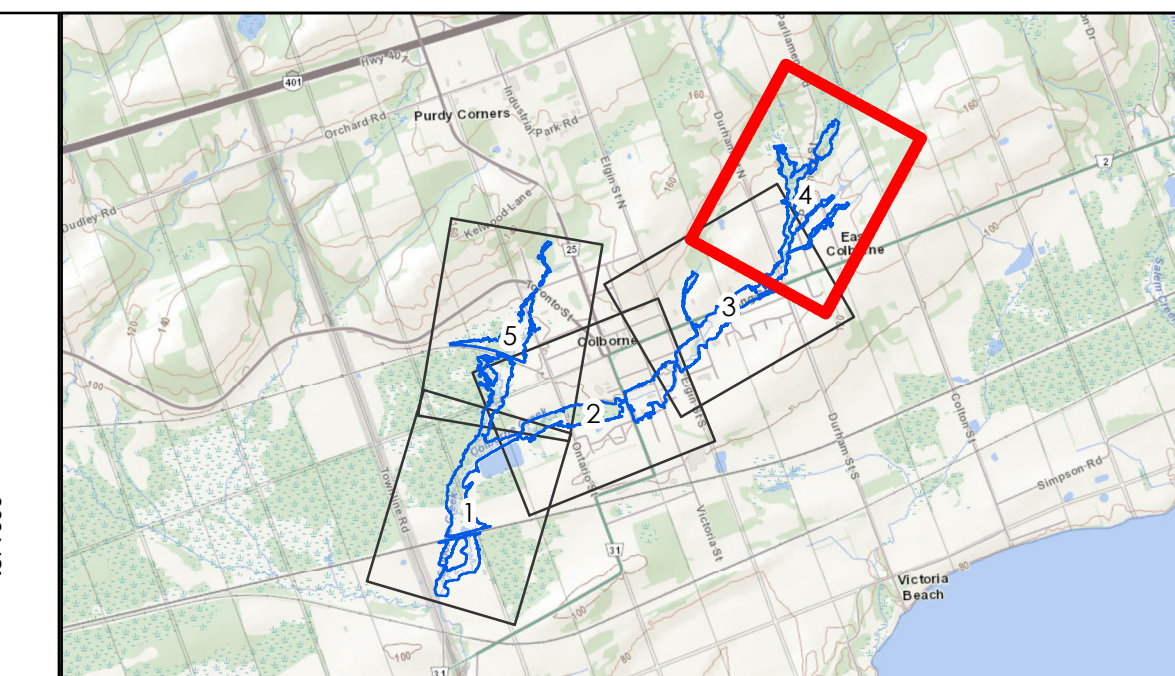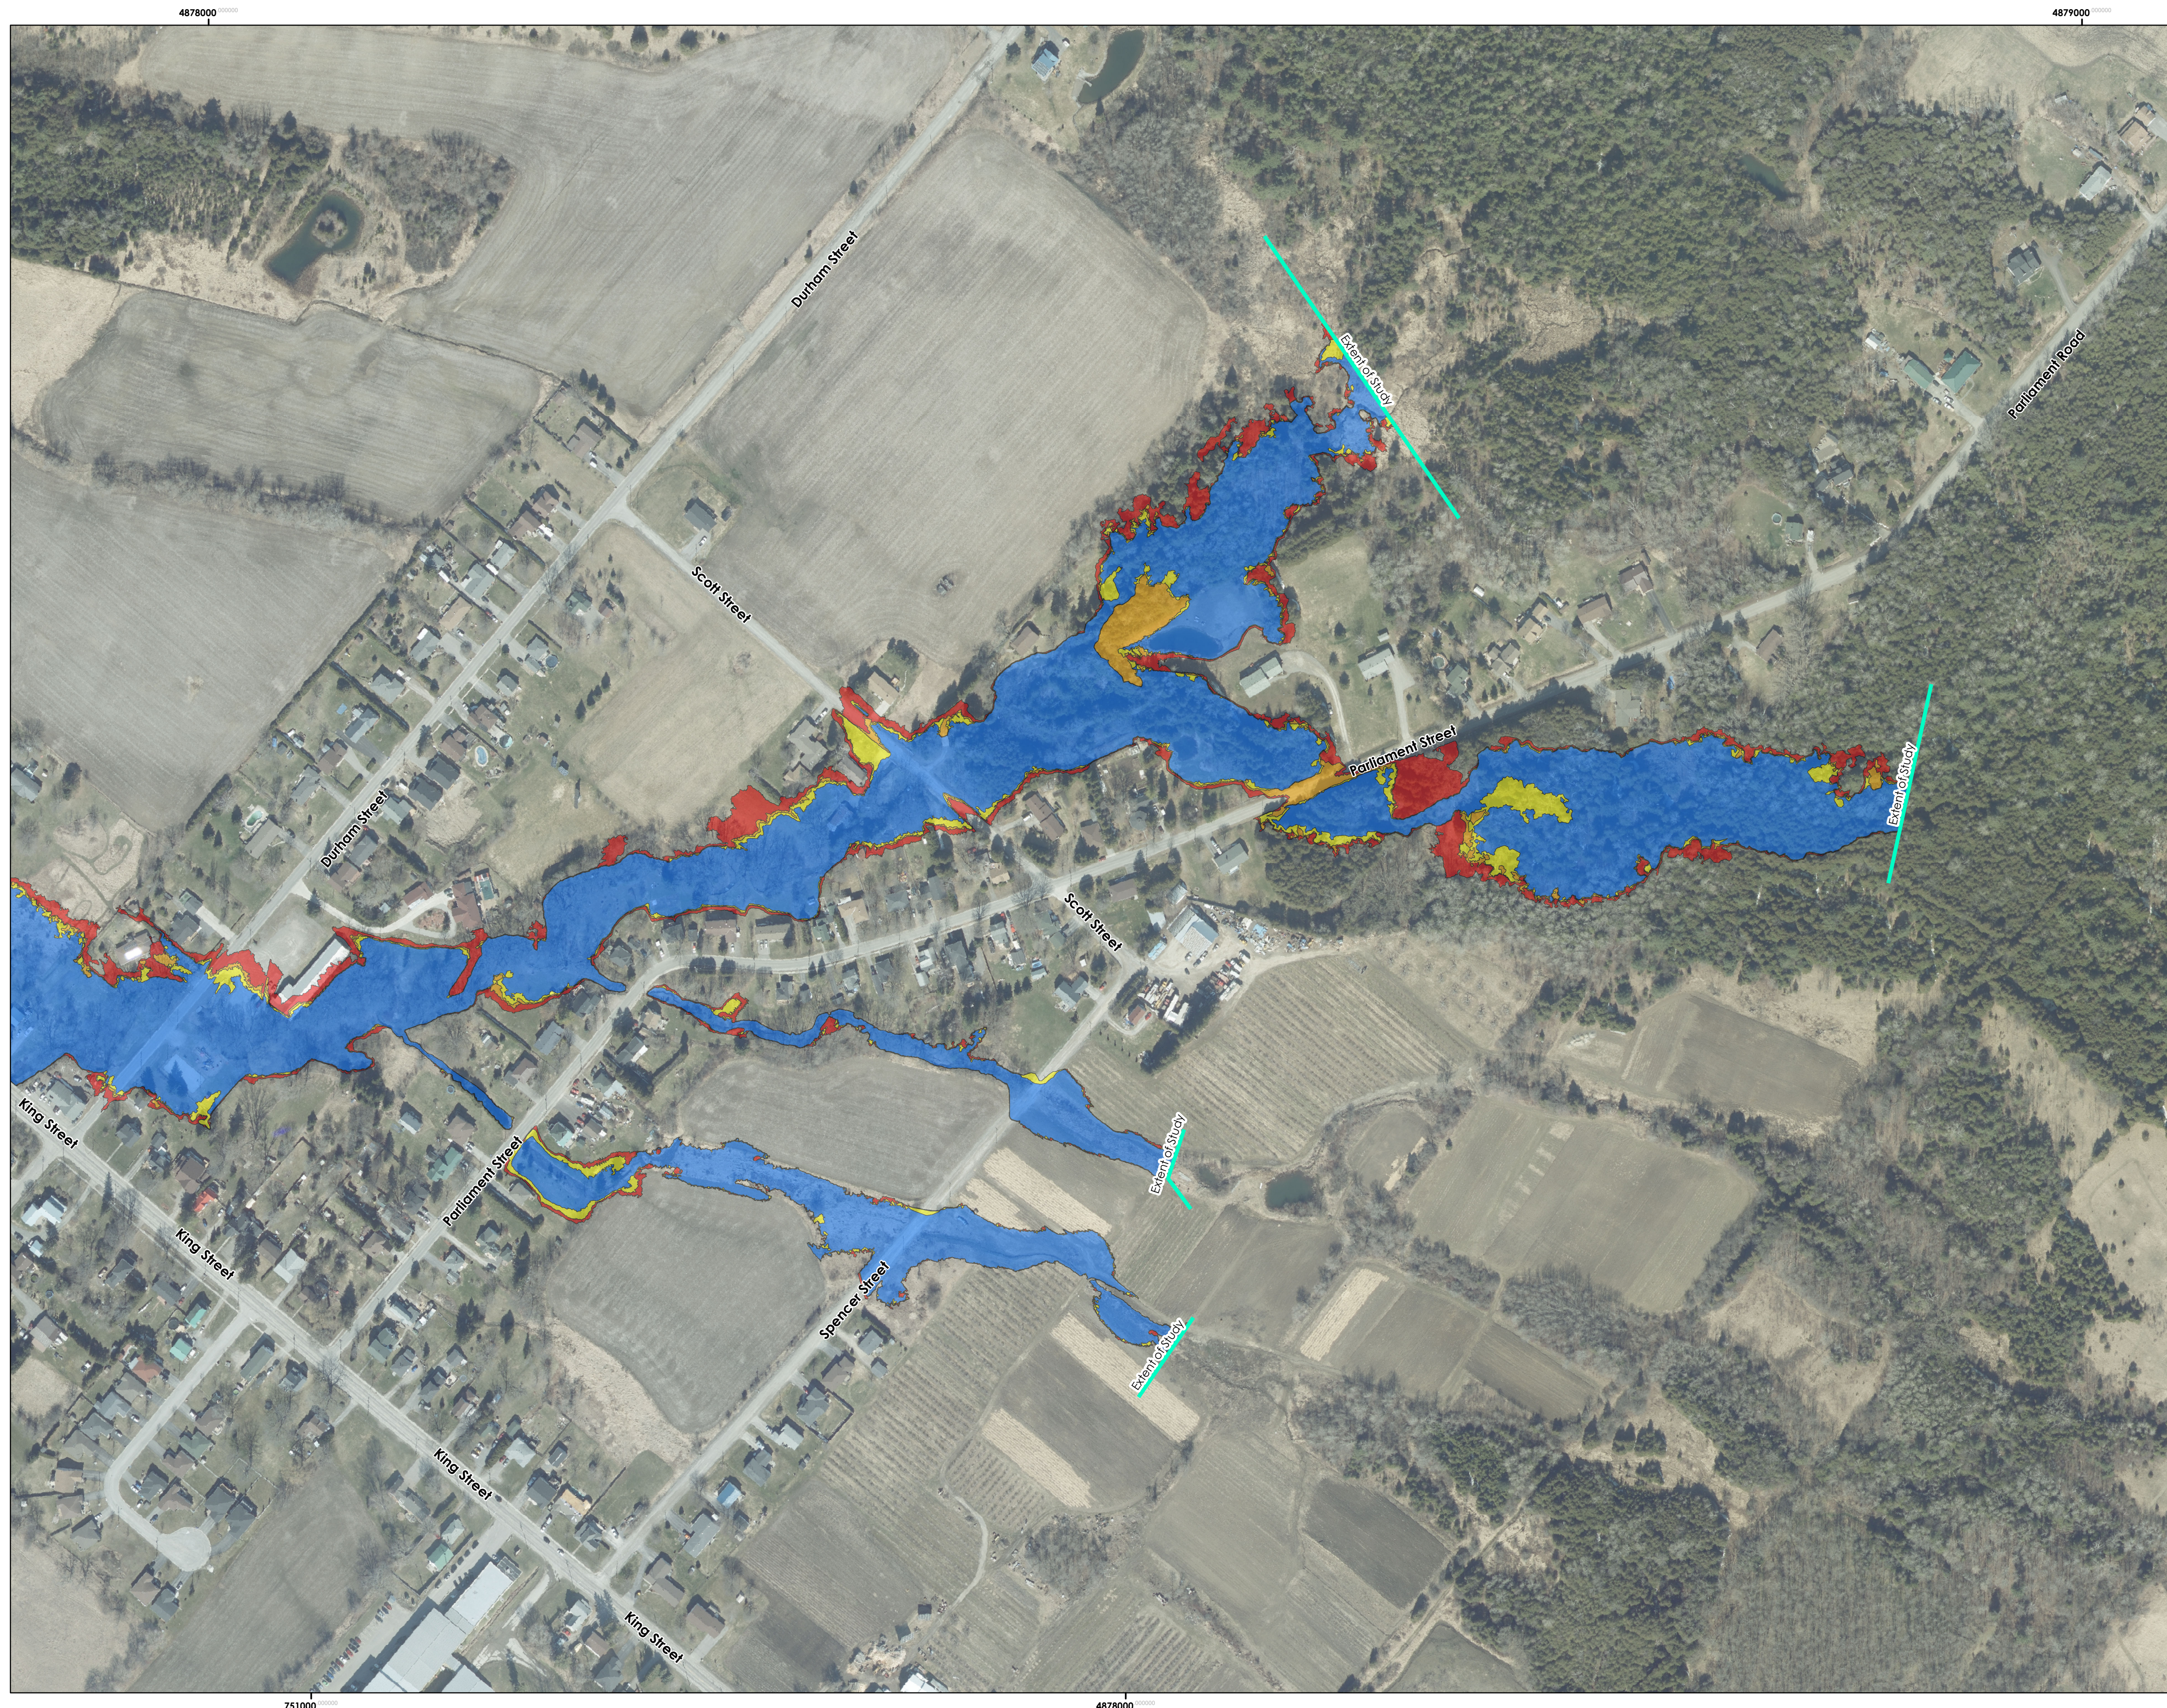

**Legend**

- Extent of Study
- Potential Spill
- 50-Year Floodplain Limits
- 100-Year Floodplain Limits
- Timmins Floodplain Limits
- Timmins Climate Change Floodplain Limits

True North  
 NAD83 UTM  
 Zone 17 North  
 CGVD 2013

Scales:  
 ANSI D (Full Size)  
 (22x34): 1:2000

0 25 50 100 150 200  
 Meters

1:2,000  
 1 cm = 20 m

**Revisions**

No.	Description	By	Date
0	DRAFT FLOOD RISK MAPS	DG	02/14/24
1	FINAL FLOOD RISK MAPS	DG	02/23/24

**Notes:**

- Modeled in ArcMap 10.7, HEC-RAS Version 6.3.1.
- All units are metric and in meters unless otherwise specified.
- Aerial imagery from SCOOP 2018.

D. M. GREEN  
100149331  
02/23/24  
PROVINCE OF ONTARIO

M. J. CHURLY  
100508019  
02-23-2024  
PROVINCE OF ONTARIO

LOWER TRENT  
CONSERVATION

CRAMAHE

WILLS



D.M. Wills Associates Limited  
 150 Jameson Drive  
 Peterborough, Ontario  
 K9J 0B9

P. 705.742.2297  
 F. 705.741.3568  
 E. wills@dmwills.com

Engineer: MC  
 Designed By: MC  
 Checked By: DG  
 Date: 2/23/24  
 Project No. 23-5562  
 Map File No. Flood Risk


Colborne Creek Floodplain Mapping  
 Lower Trent Region Conservation Authority  
 Township of Cramahe



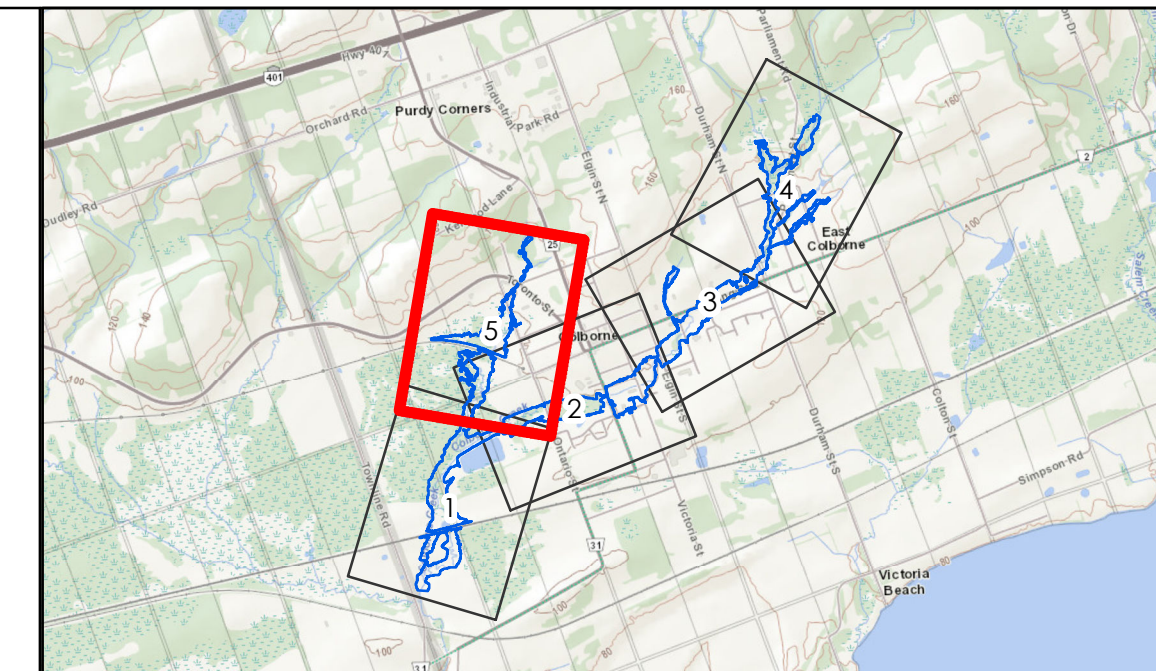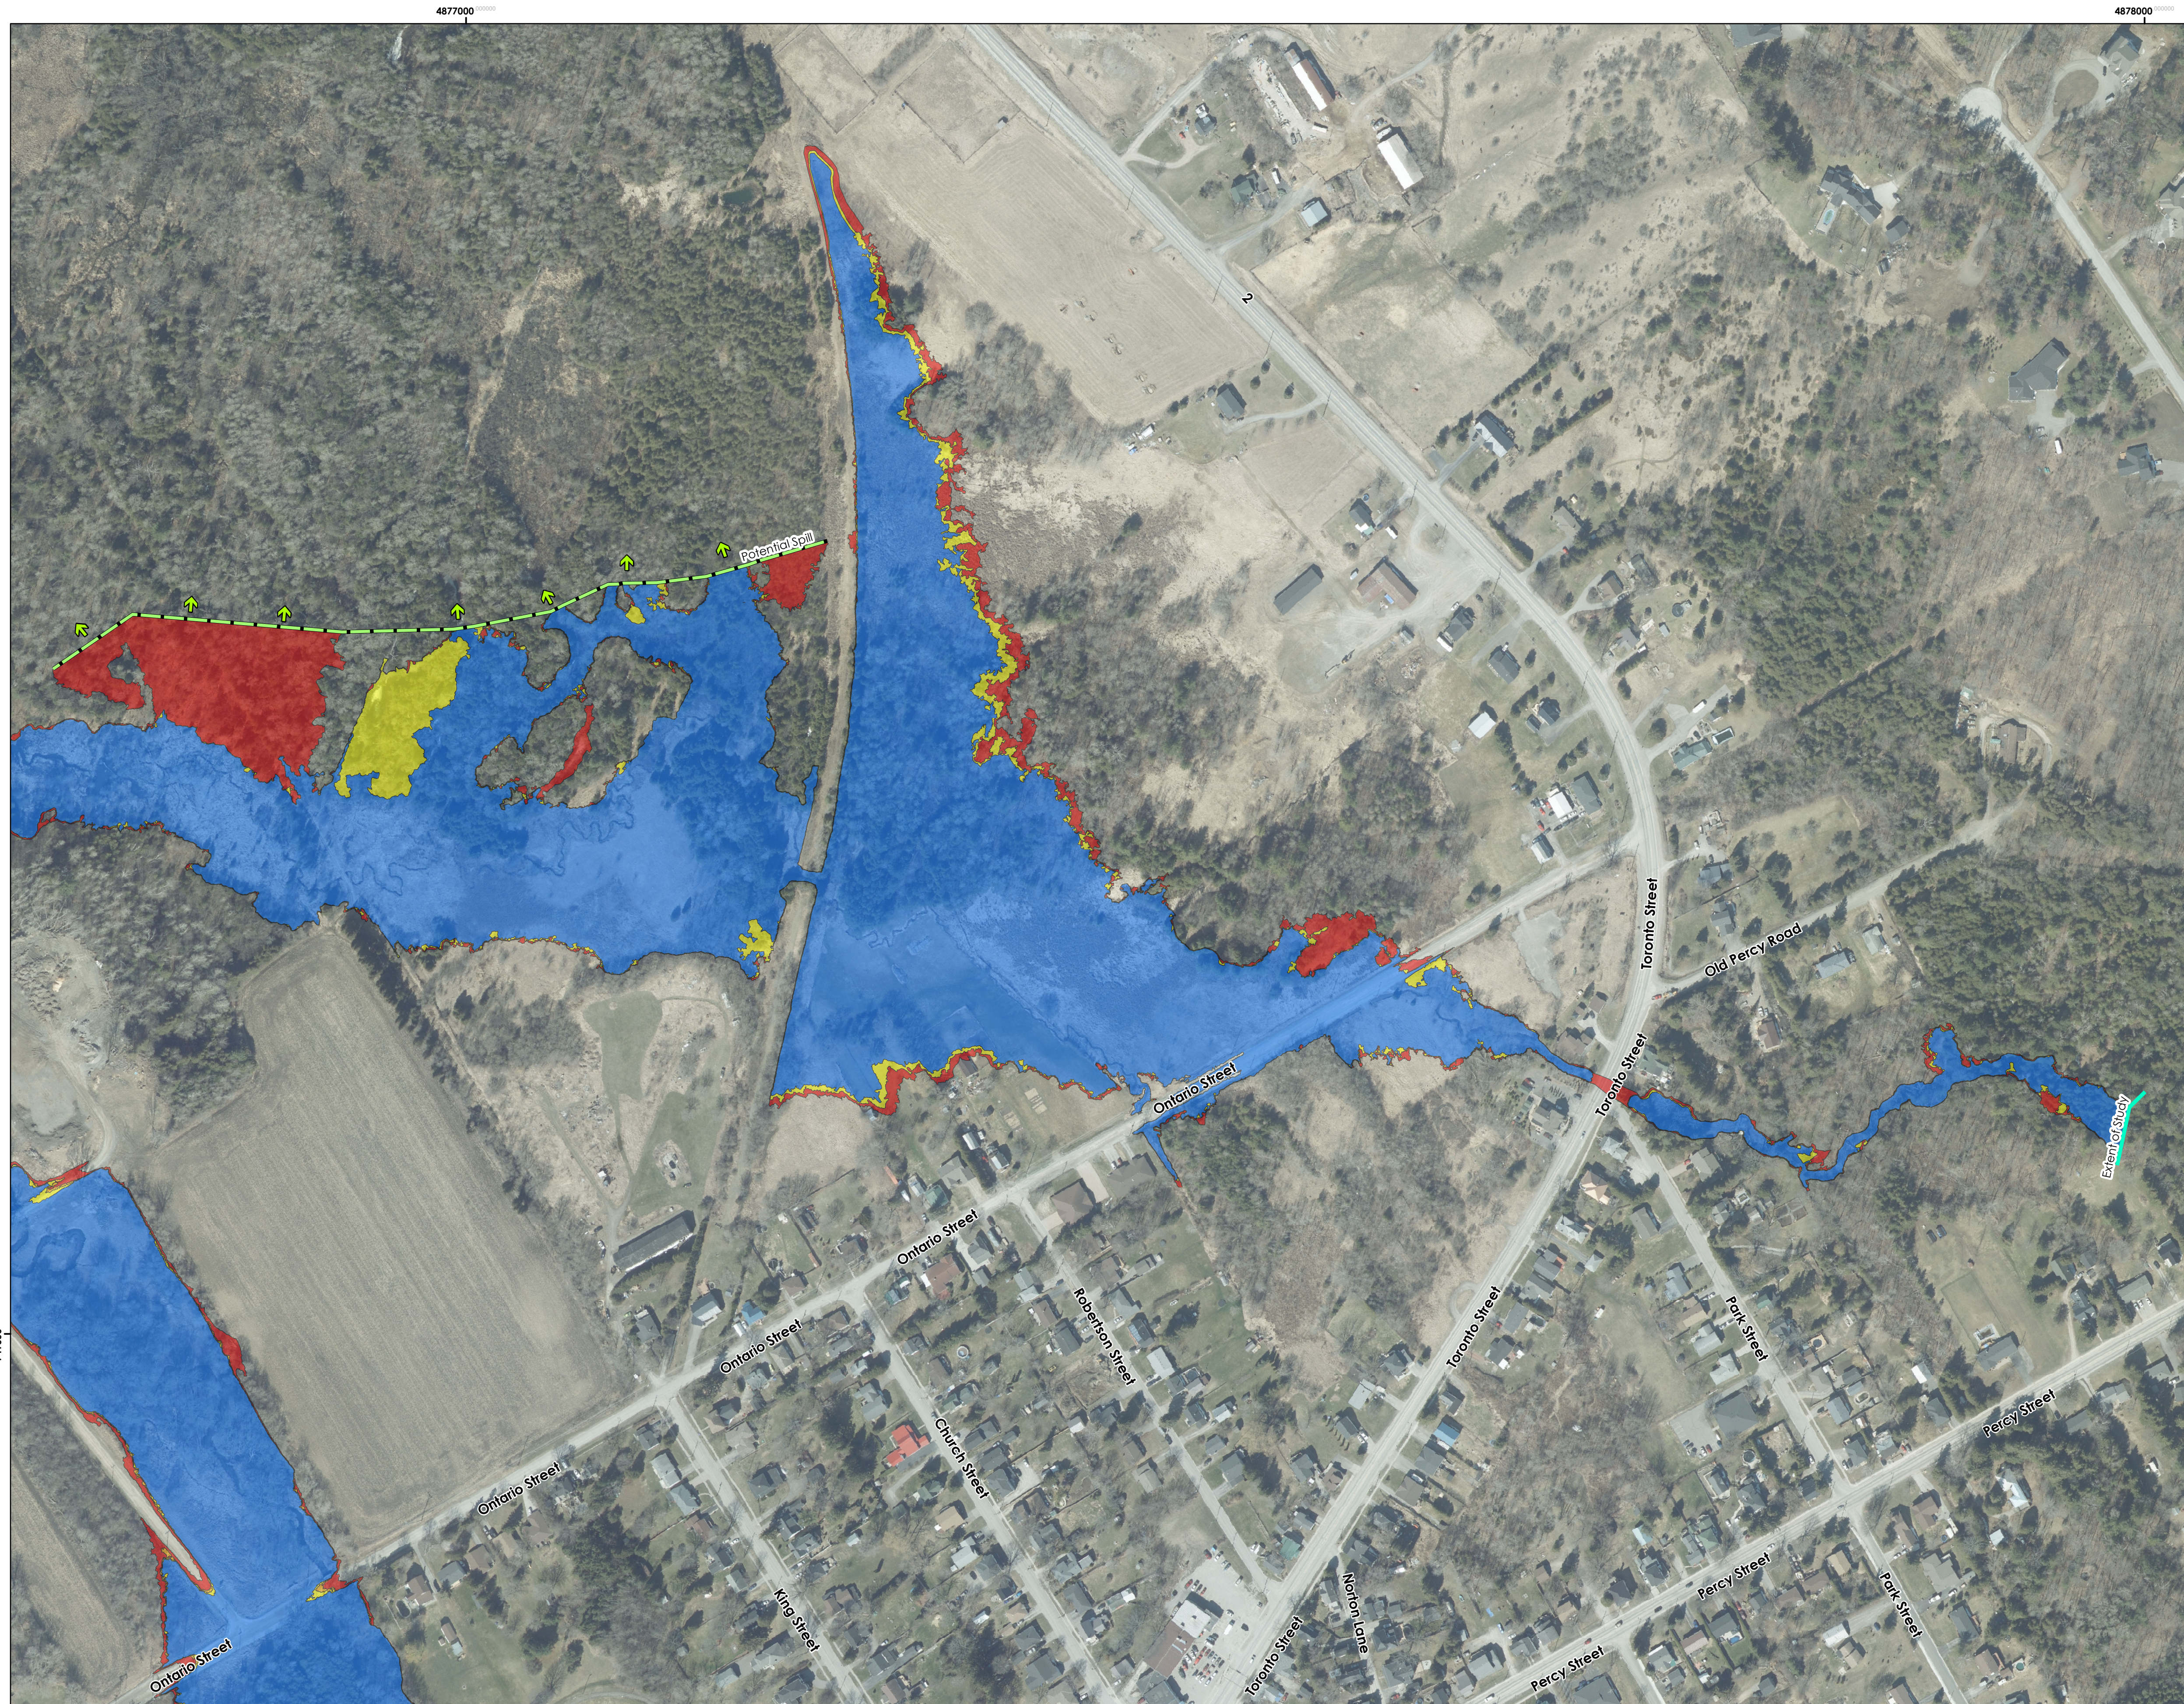

**Legend**

- Extent of Study
- - - Potential Spill
- 50-Year Floodplain Limits
- 100-Year Floodplain Limits
- Timmins Floodplain Limits
- Timmins Climate Change Floodplain Limits

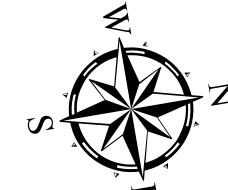  
 True North  
 NAD83 UTM  
 Zone 17 North  
 CGVD 2013  
 Scales:  
 ANSI D (Full Size)  
 (22x34): 1:2000


0 25 50 100 150 200 1:2,000  
 Meters 1 cm = 20 m

**Revisions**


No.	Description	By	Date
0	DRAFT FLOOD RISK MAPS	DG	02/14/24
1	FINAL FLOOD RISK MAPS	DG	02/23/24

**Notes:**

- Modeled in ArcMap 10.7, HEC-RAS Version 6.3.1.
- All units are metric and in meters unless otherwise specified.
- Aerial imagery from SCOOP 2018.

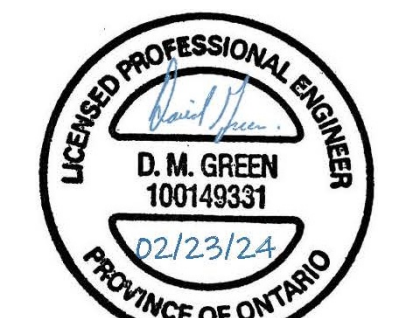

LICENSED PROFESSIONAL ENGINEER  
D. M. GREEN  
100149331  
02/23/24  
PROVINCE OF ONTARIO




LICENSED PROFESSIONAL ENGINEER  
M. J. CHURLY  
100508019  
02-23-2024  
PROVINCE OF ONTARIO



LOWER TRENT  
CONSERVATION



CRAMAHE



WILLS

D.M. Wills Associates Limited  
 150 Jameson Drive  
 Peterborough, Ontario  
 K9J 0B9  
 P. 705.742.2297  
 F. 705.741.3568  
 E. wills@dmwills.com

Engineer: MC  
 Designed By: MC  
 Checked By: DG  
 Date: 2/23/24  
 Project No. 23-5562  
 Map File No. Flood Risk

Colborne Creek Floodplain Mapping  
 Lower Trent Region Conservation Authority  
 Township of Cramahe  
 Flood Risk Maps Sheet 5